

Washington University in St. Louis
Washington University Open Scholarship

Fall 2016 Inclusion and Neighborhood Resilience
with IISTL

St. Louis Projects, Office for Socially Engaged
Practice

Fall 2016

Early Beginnings: Inclusive Early Head Start Program

Amanda Malone

Washington University in St. Louis

Follow this and additional works at: https://openscholarship.wustl.edu/fall2016_freixas



Part of the [Urban, Community and Regional Planning Commons](#)

Recommended Citation






Malone, Amanda, "Early Beginnings: Inclusive Early Head Start Program" (2016). *Fall 2016 Inclusion and Neighborhood Resilience with IISTL*. 6.

https://openscholarship.wustl.edu/fall2016_freixas/6

This Studio Board is brought to you for free and open access by the St. Louis Projects, Office for Socially Engaged Practice at Washington University Open Scholarship. It has been accepted for inclusion in Fall 2016 Inclusion and Neighborhood Resilience with IISTL by an authorized administrator of Washington University Open Scholarship. For more information, please contact digital@wumail.wustl.edu.

EARLY BEGINNINGS: INCLUSIVE HEAD START PROGRAM [STLINR] ADAPTIVE REUSE

INCLUSION & NEIGHBORHOOD RESILIENCE
 AMANDA MALONE
 Catalina Freixas_Fall 2016_SFS_Washington University in St. Louis

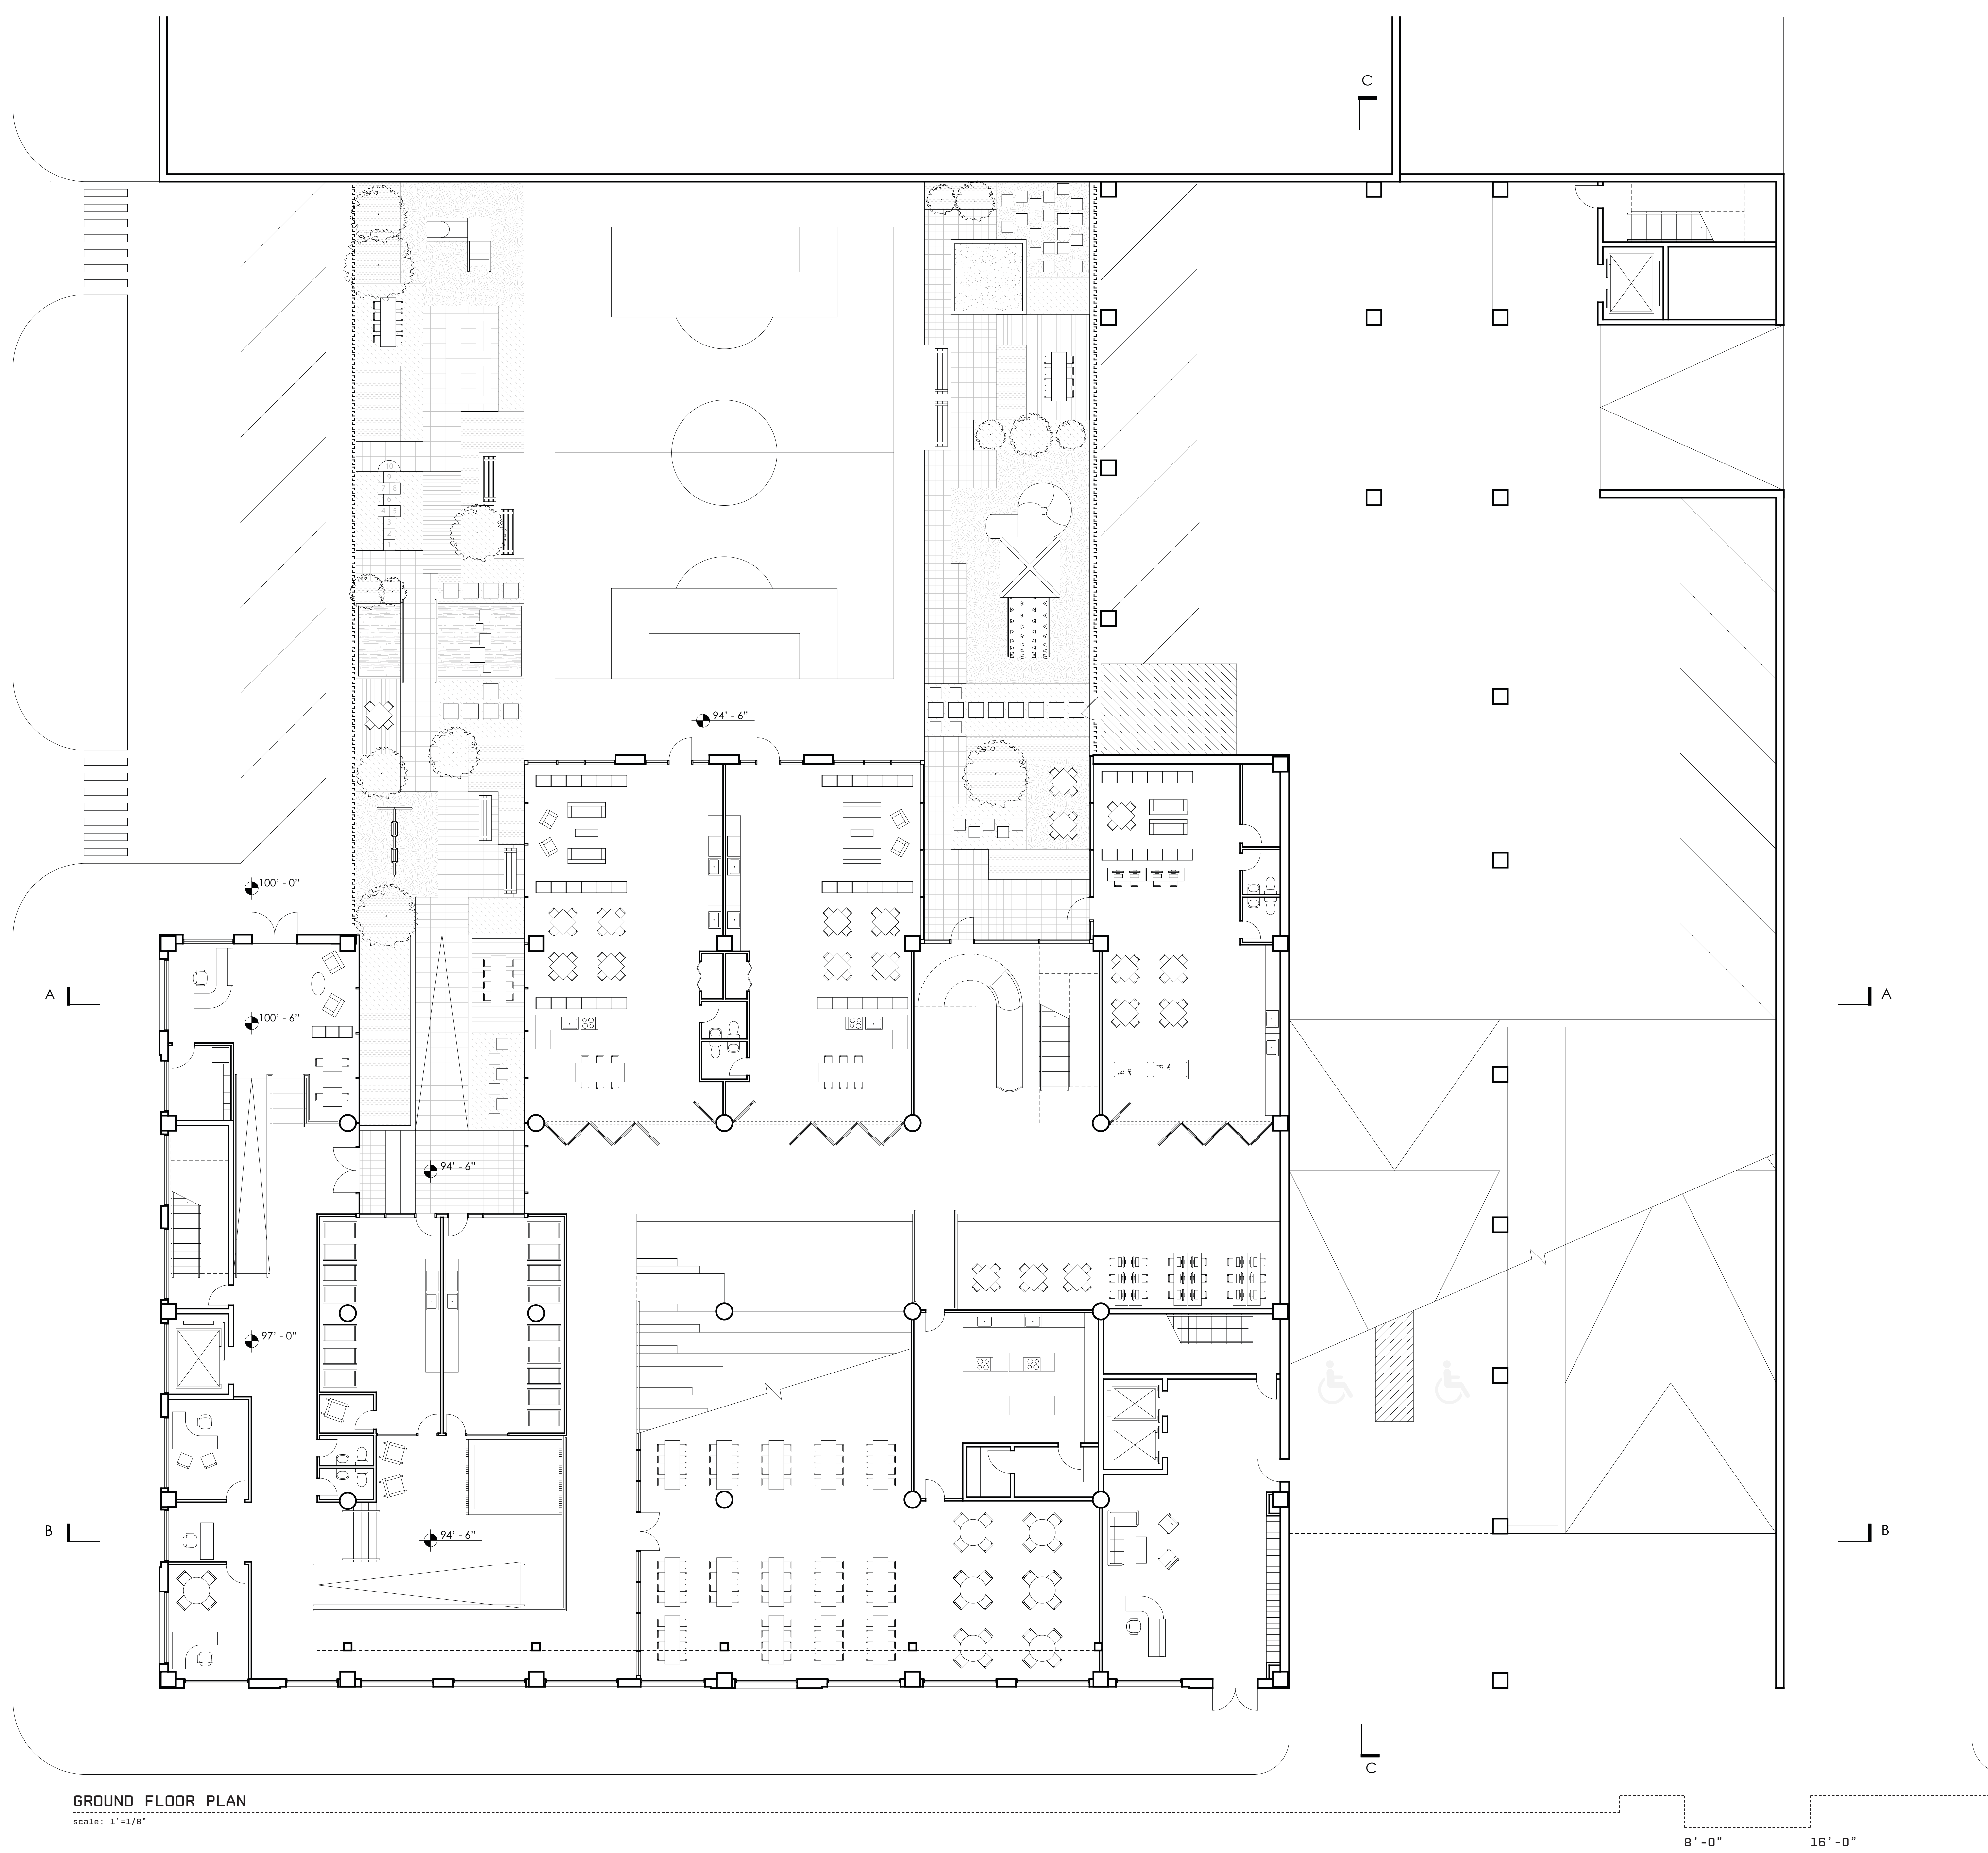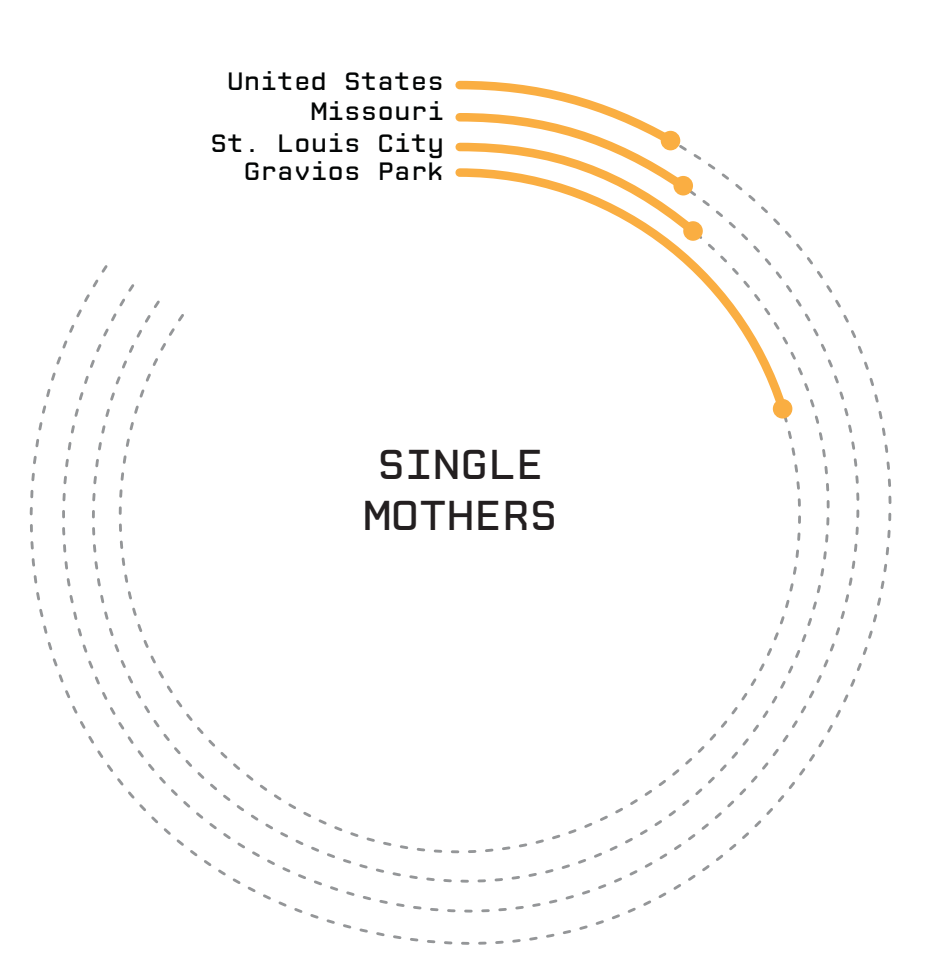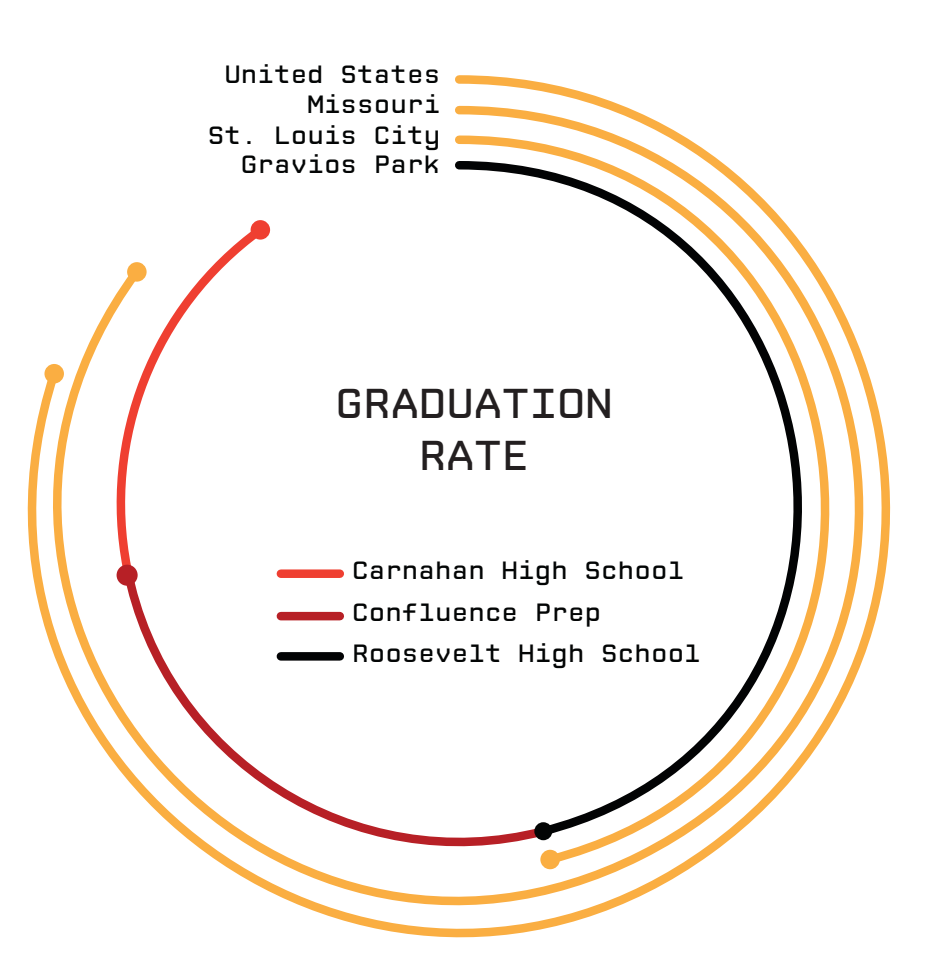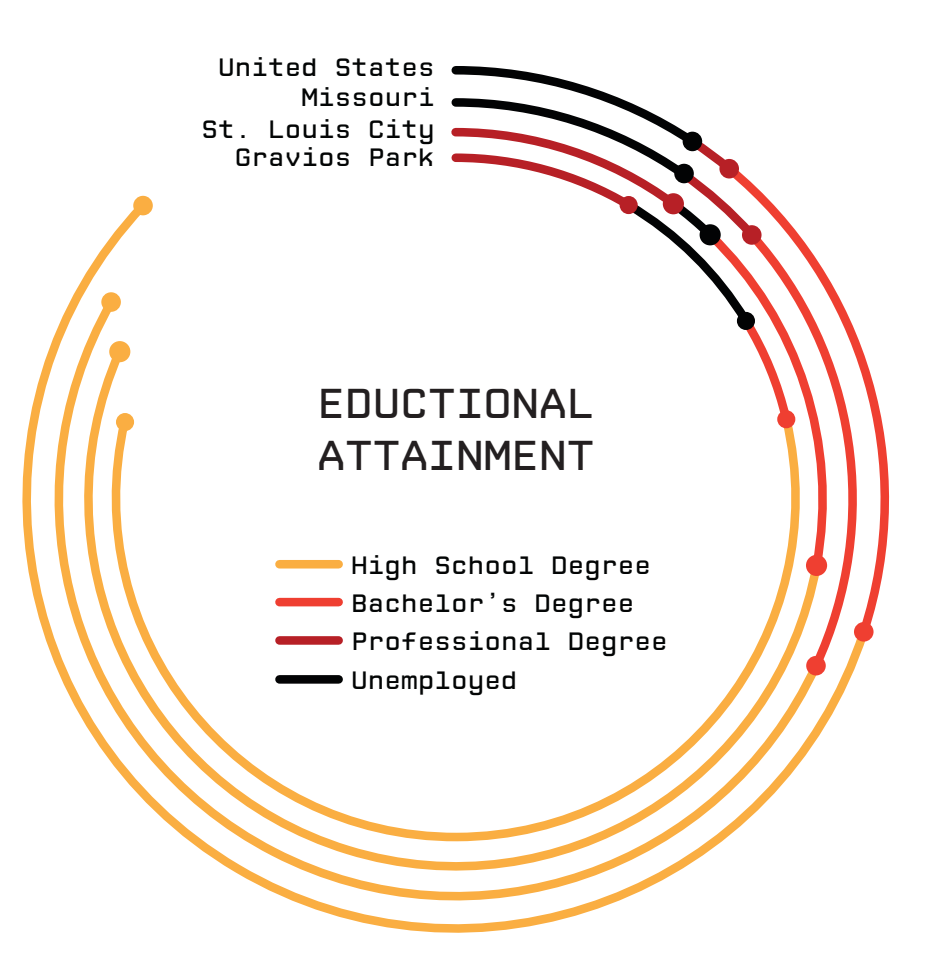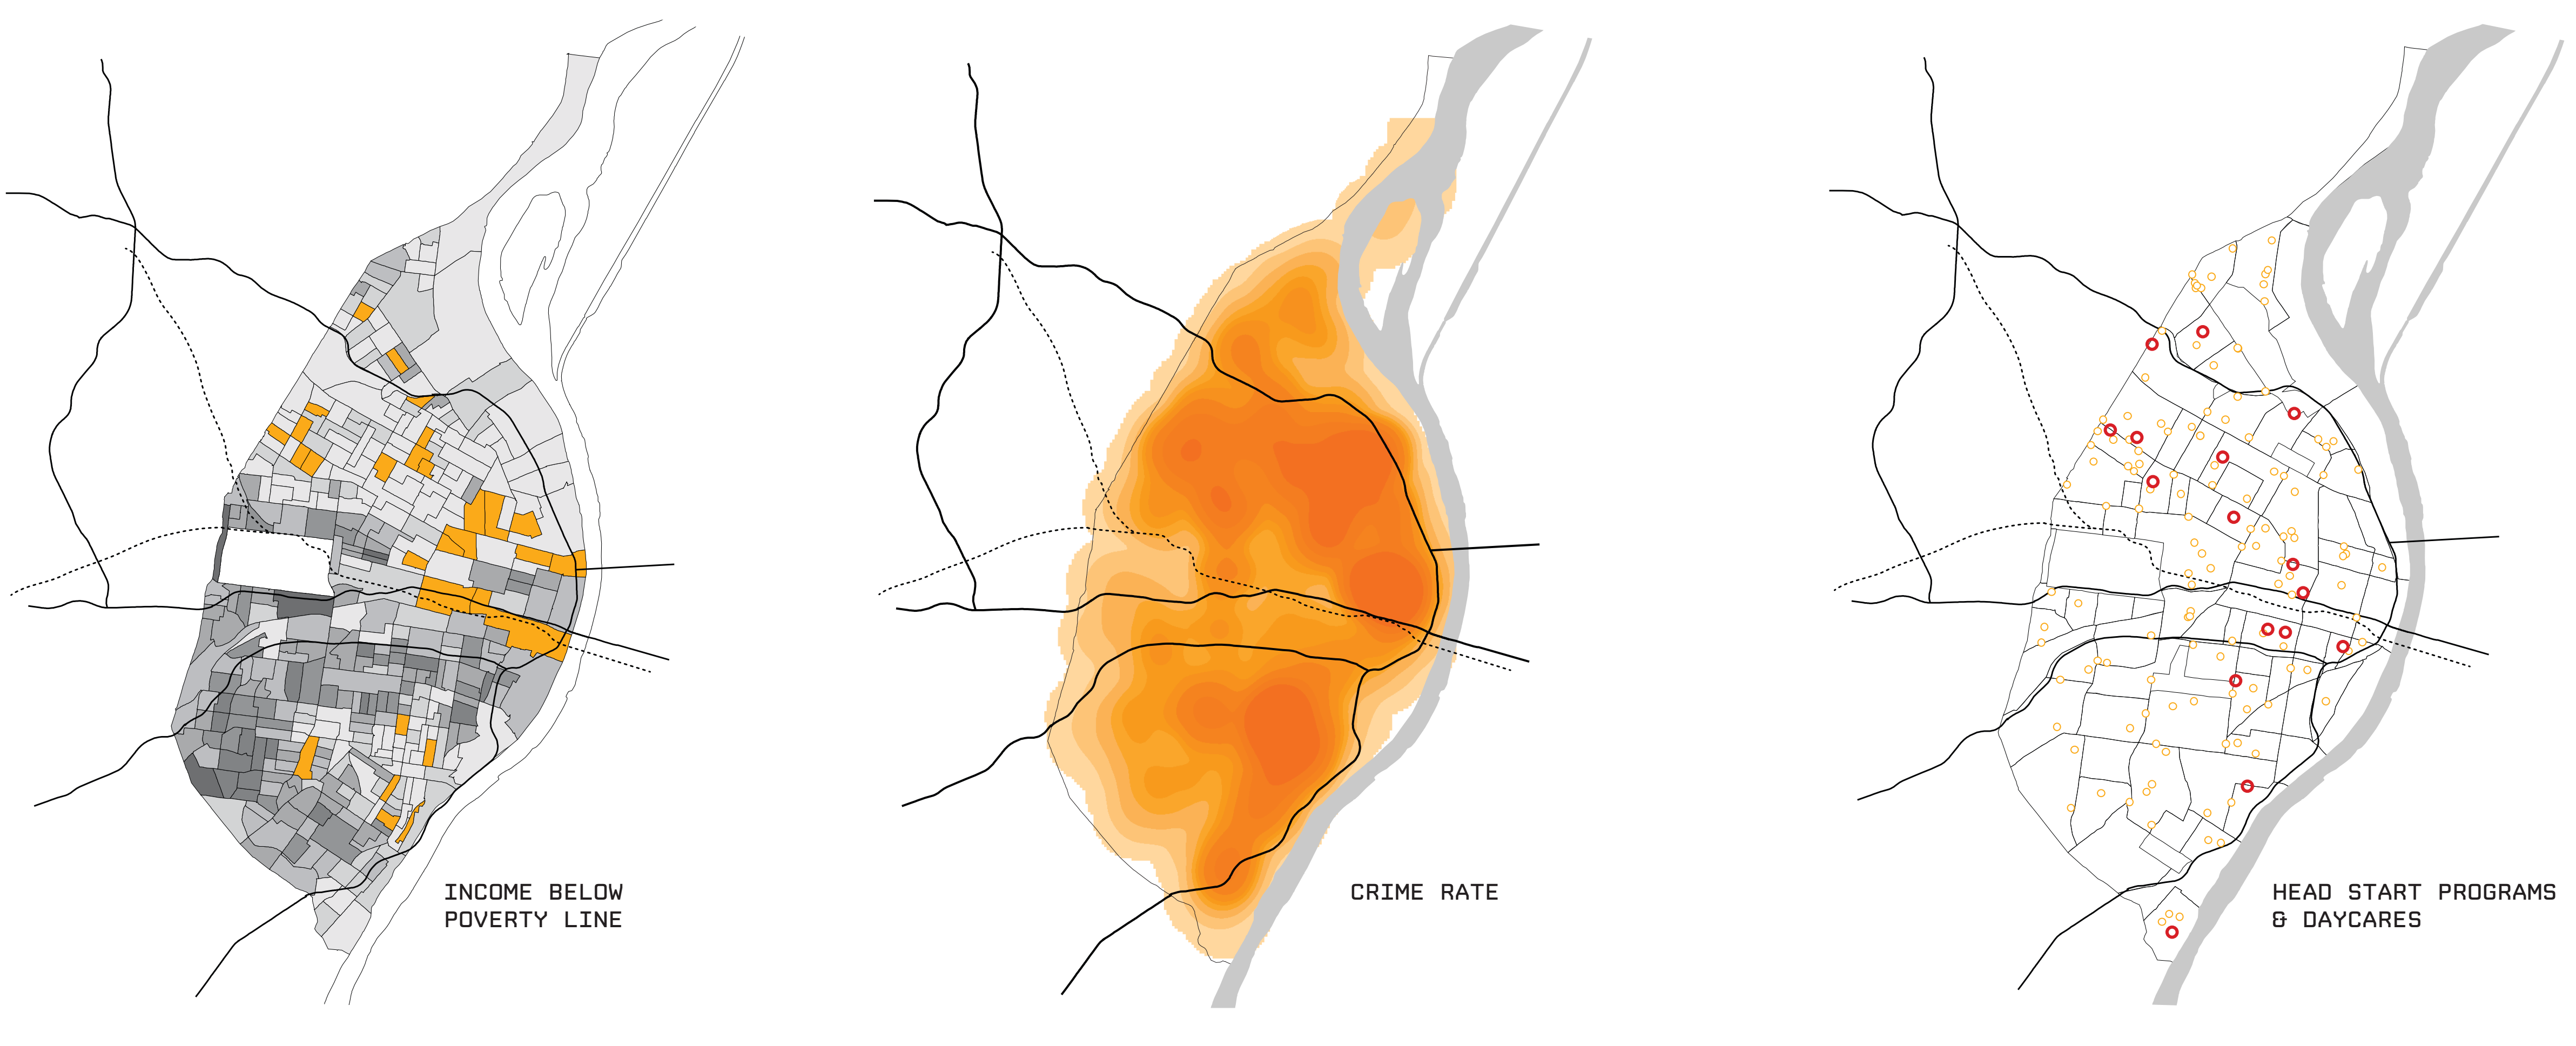




SOUTH GRAND AVE. - WEST ELEVATION
SCALE: 1"=12'10"




FAMILY DOLLAR - NORTH ELEVATION
SCALE: 1"=12'10"

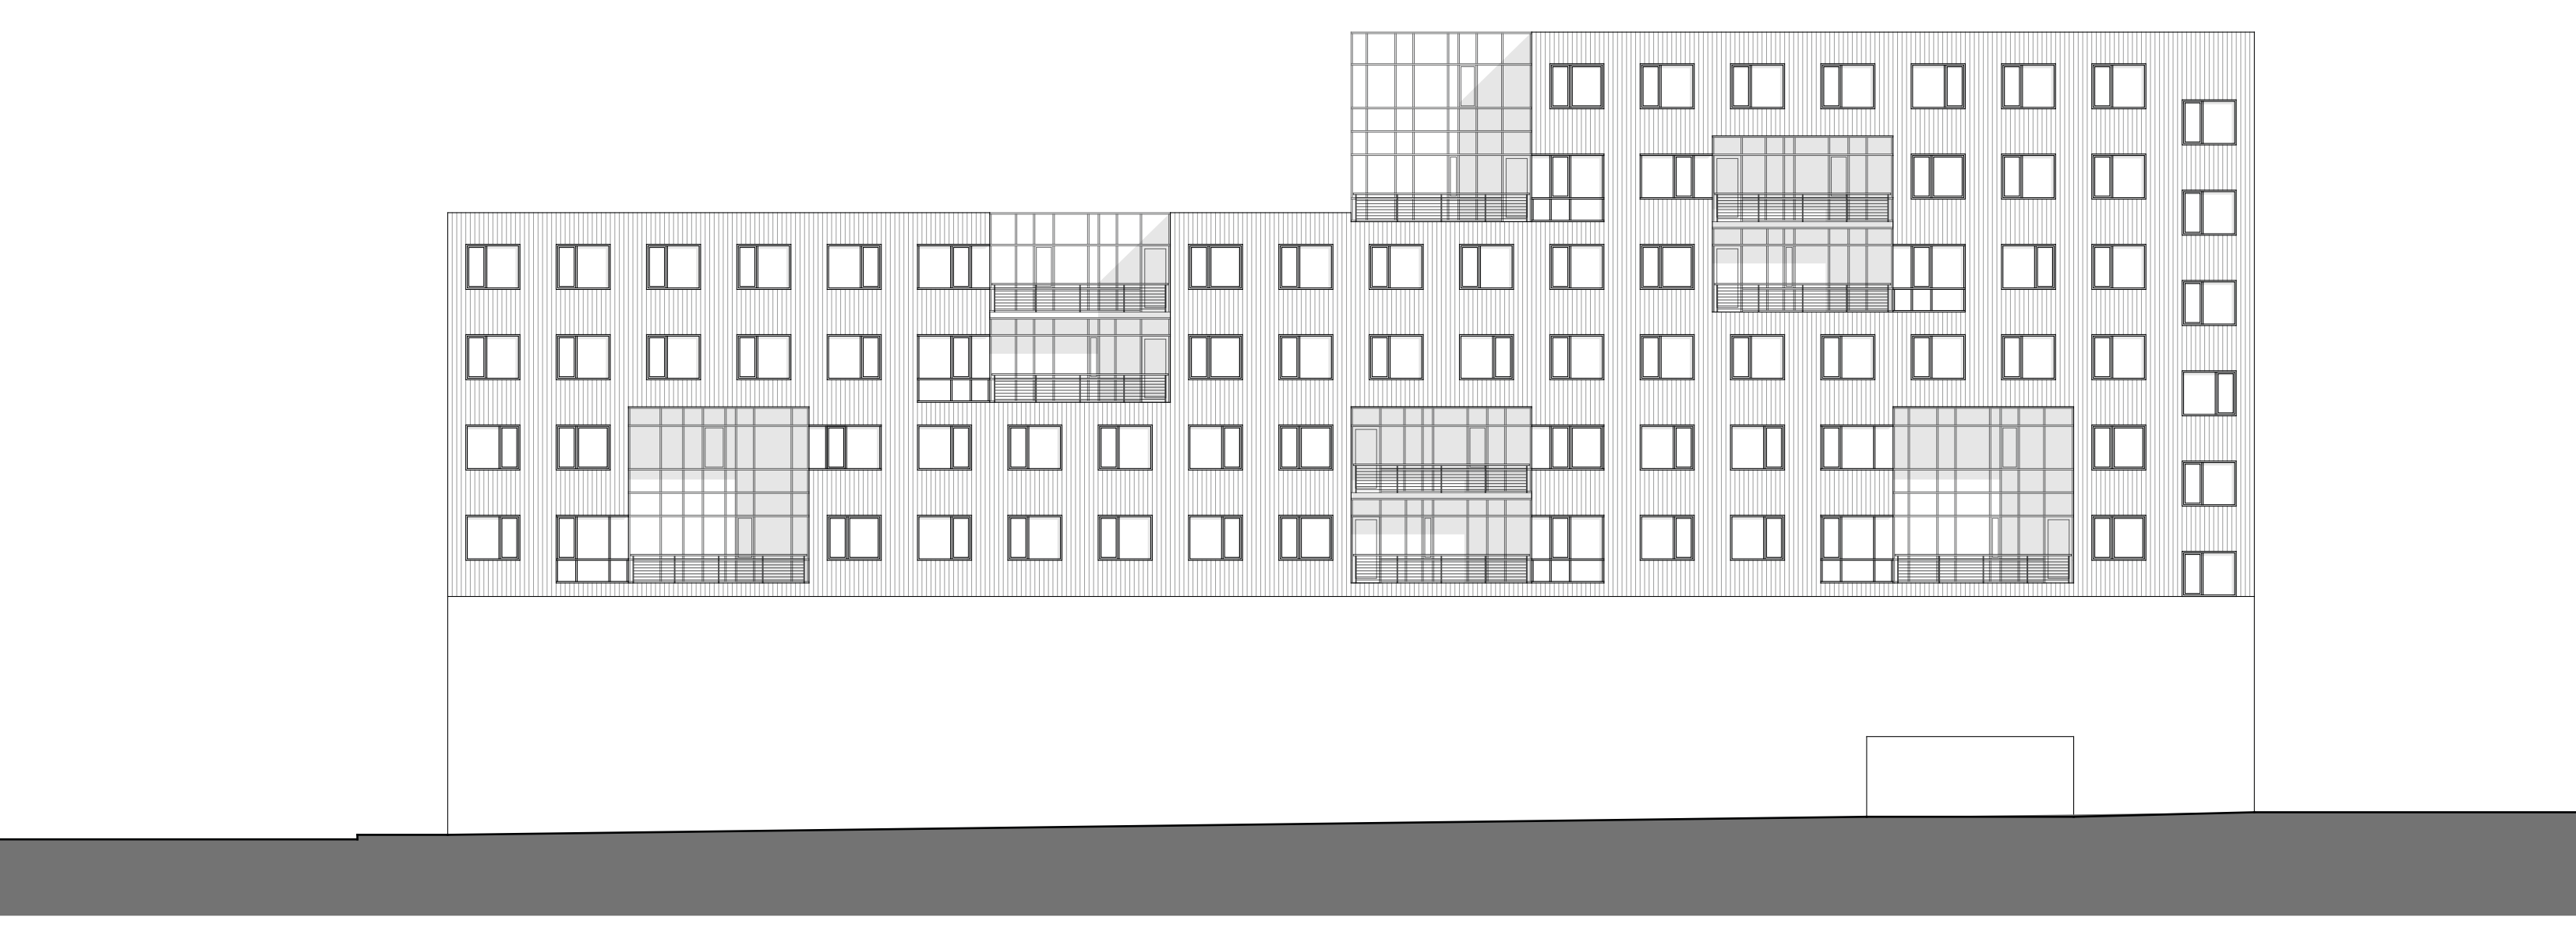


ALLEY - EAST ELEVATION
SCALE: 1"=12'10"




WINNEBAGO AVE. - SOUTH ELEVATION
SCALE: 1"=12'10"

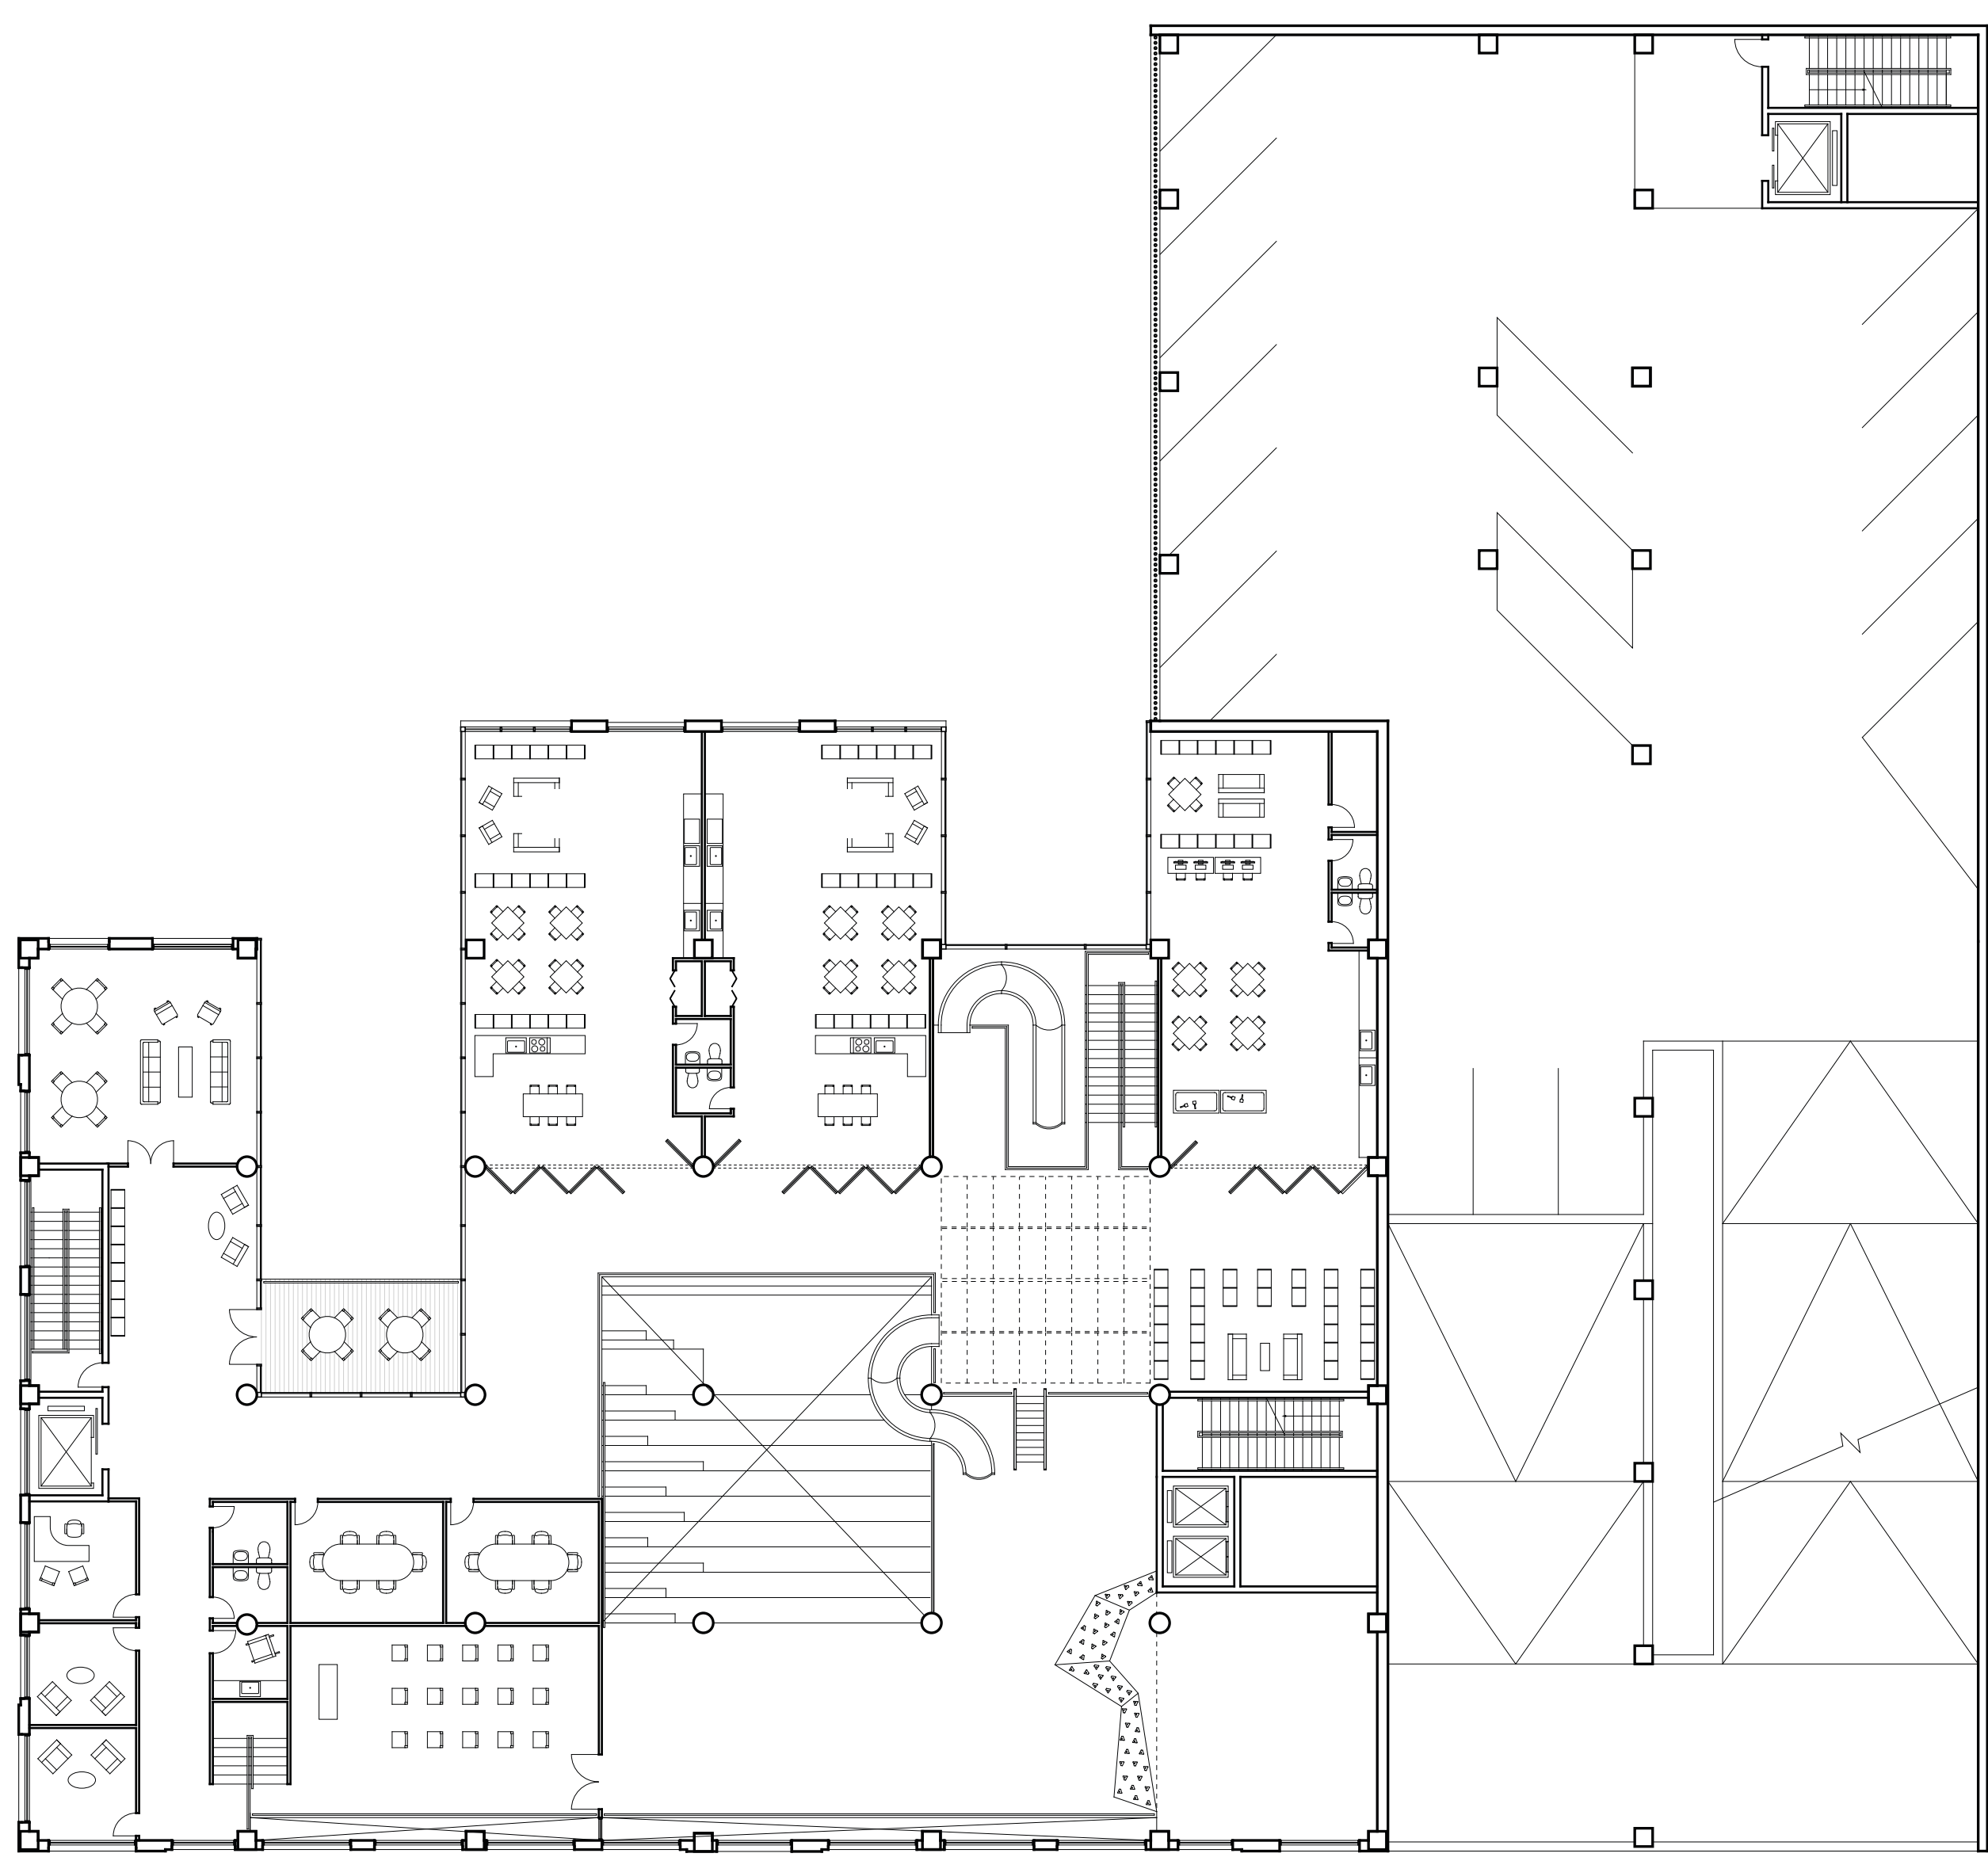


SECOND FLOOR PLAN
SCALE: 1"=12'10"

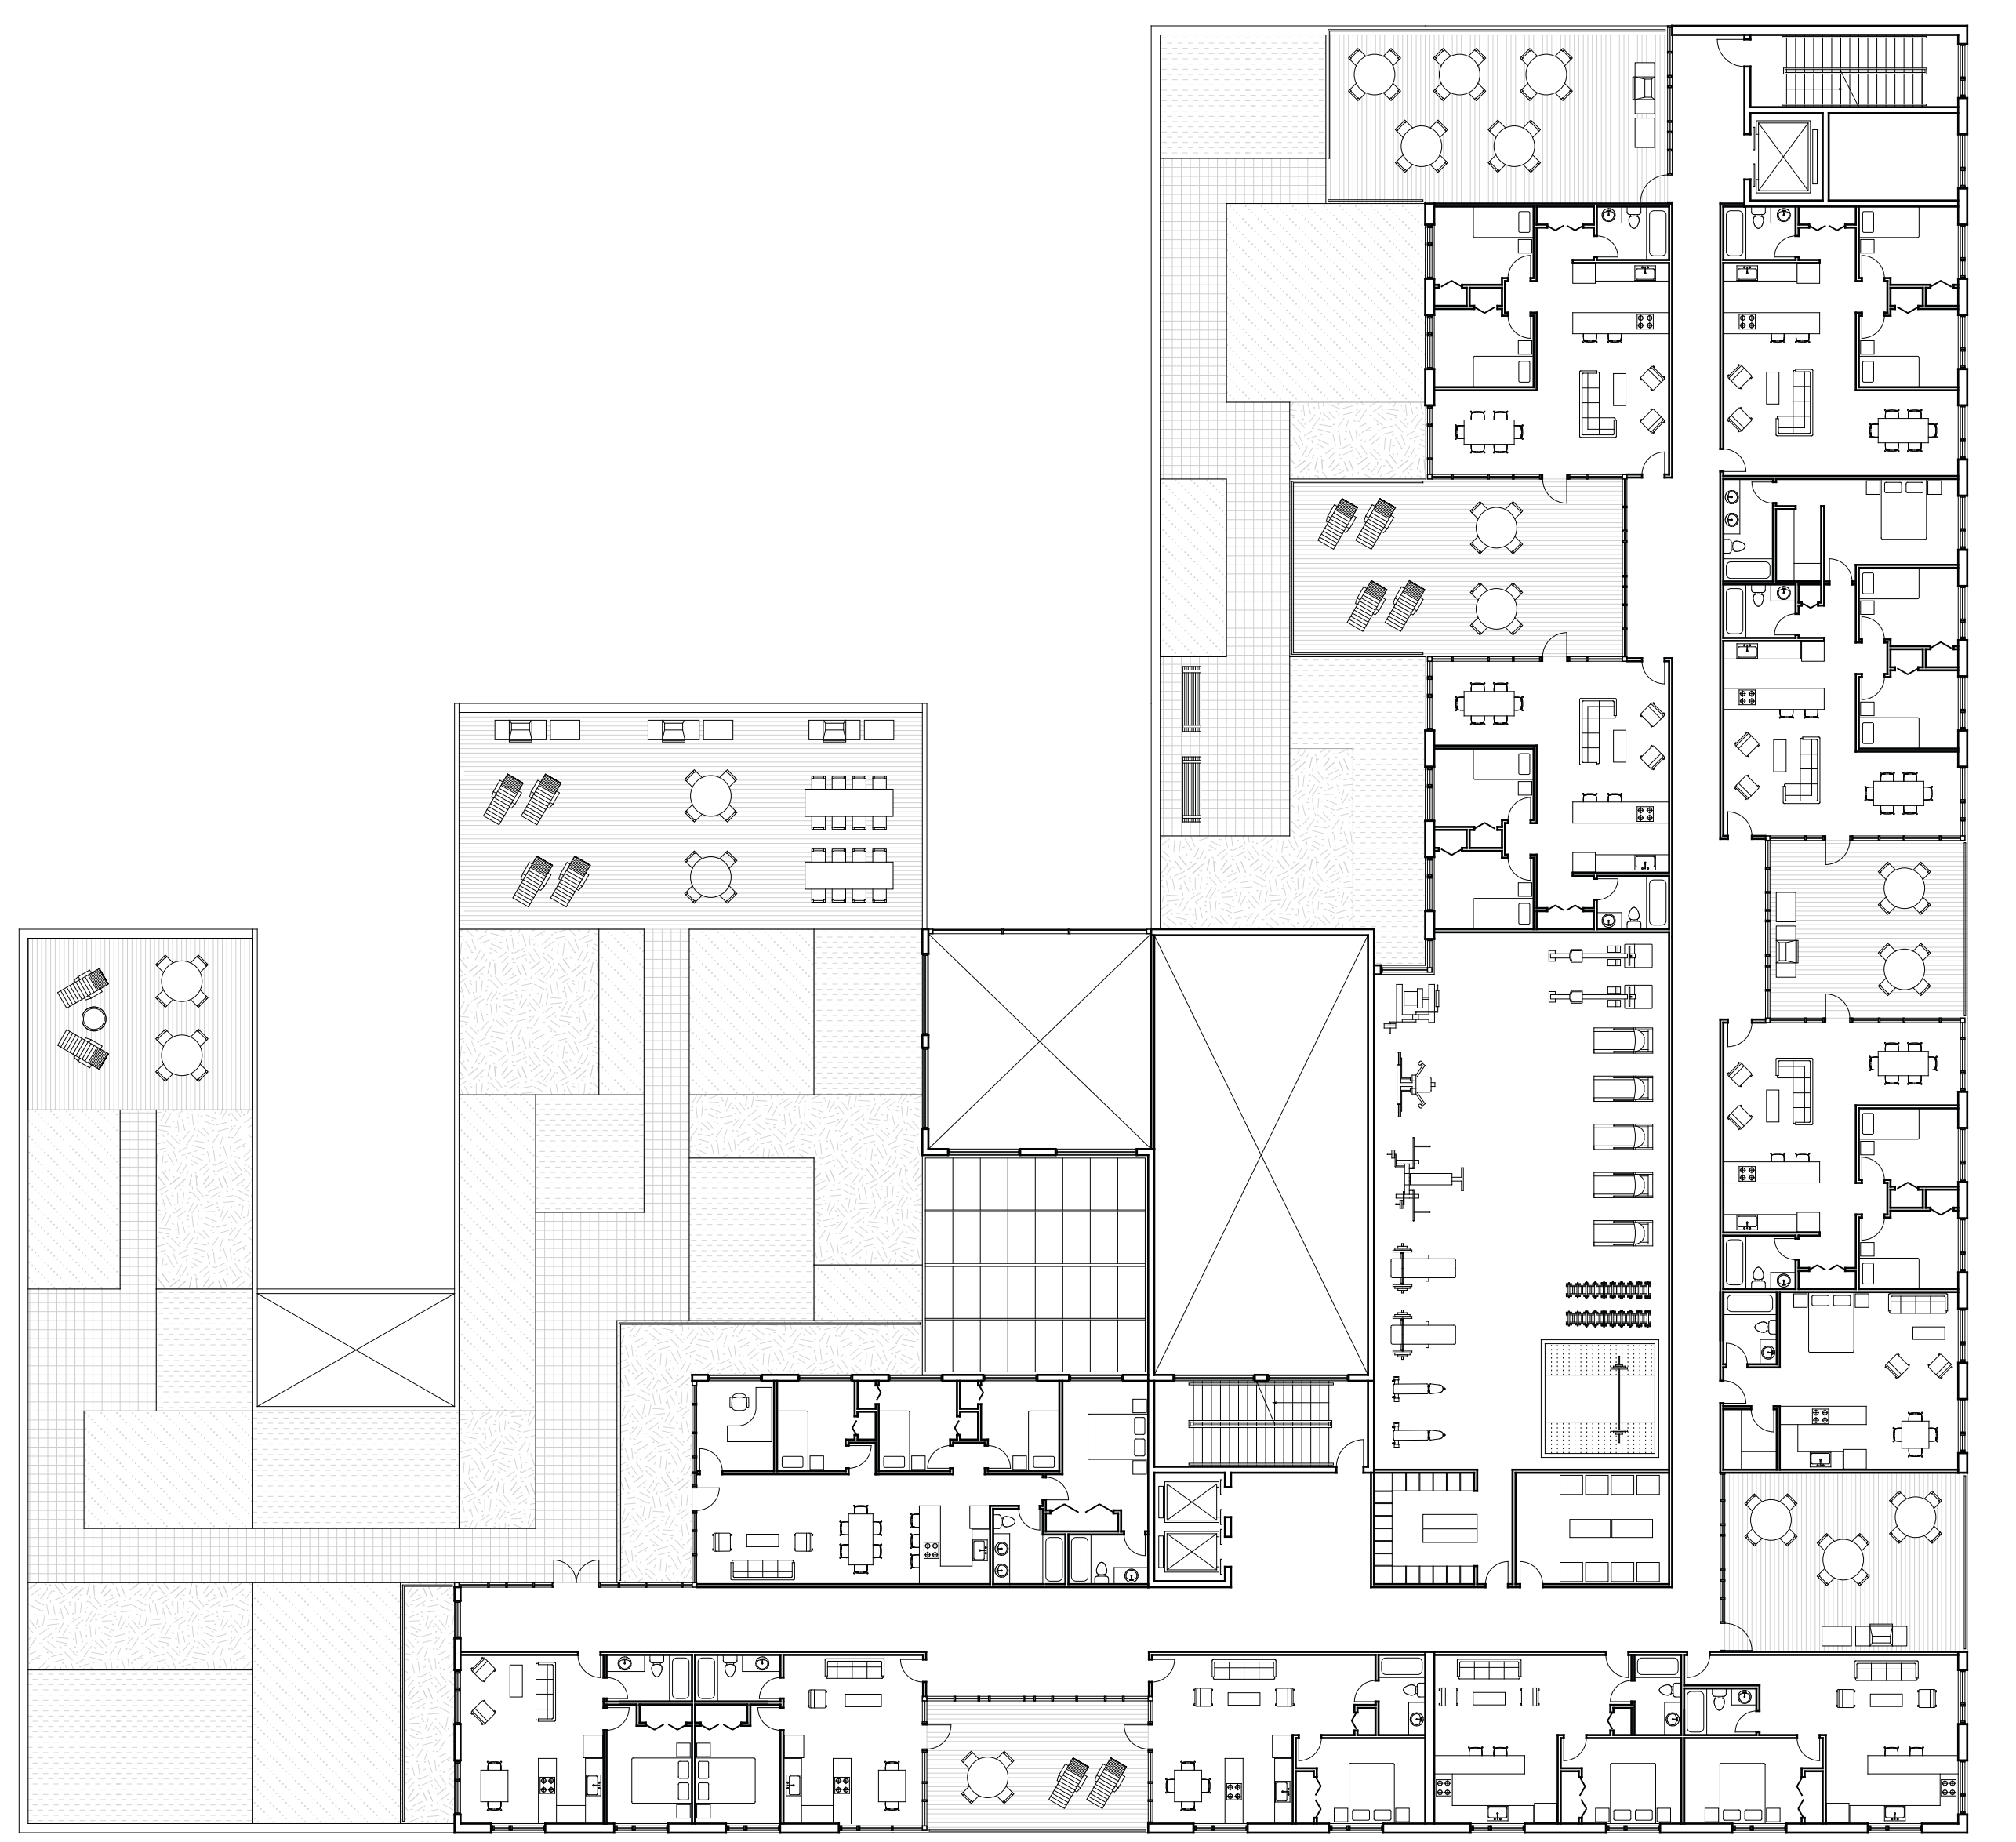

THIRD FLOOR PLAN
SCALE: 1"=12'10"

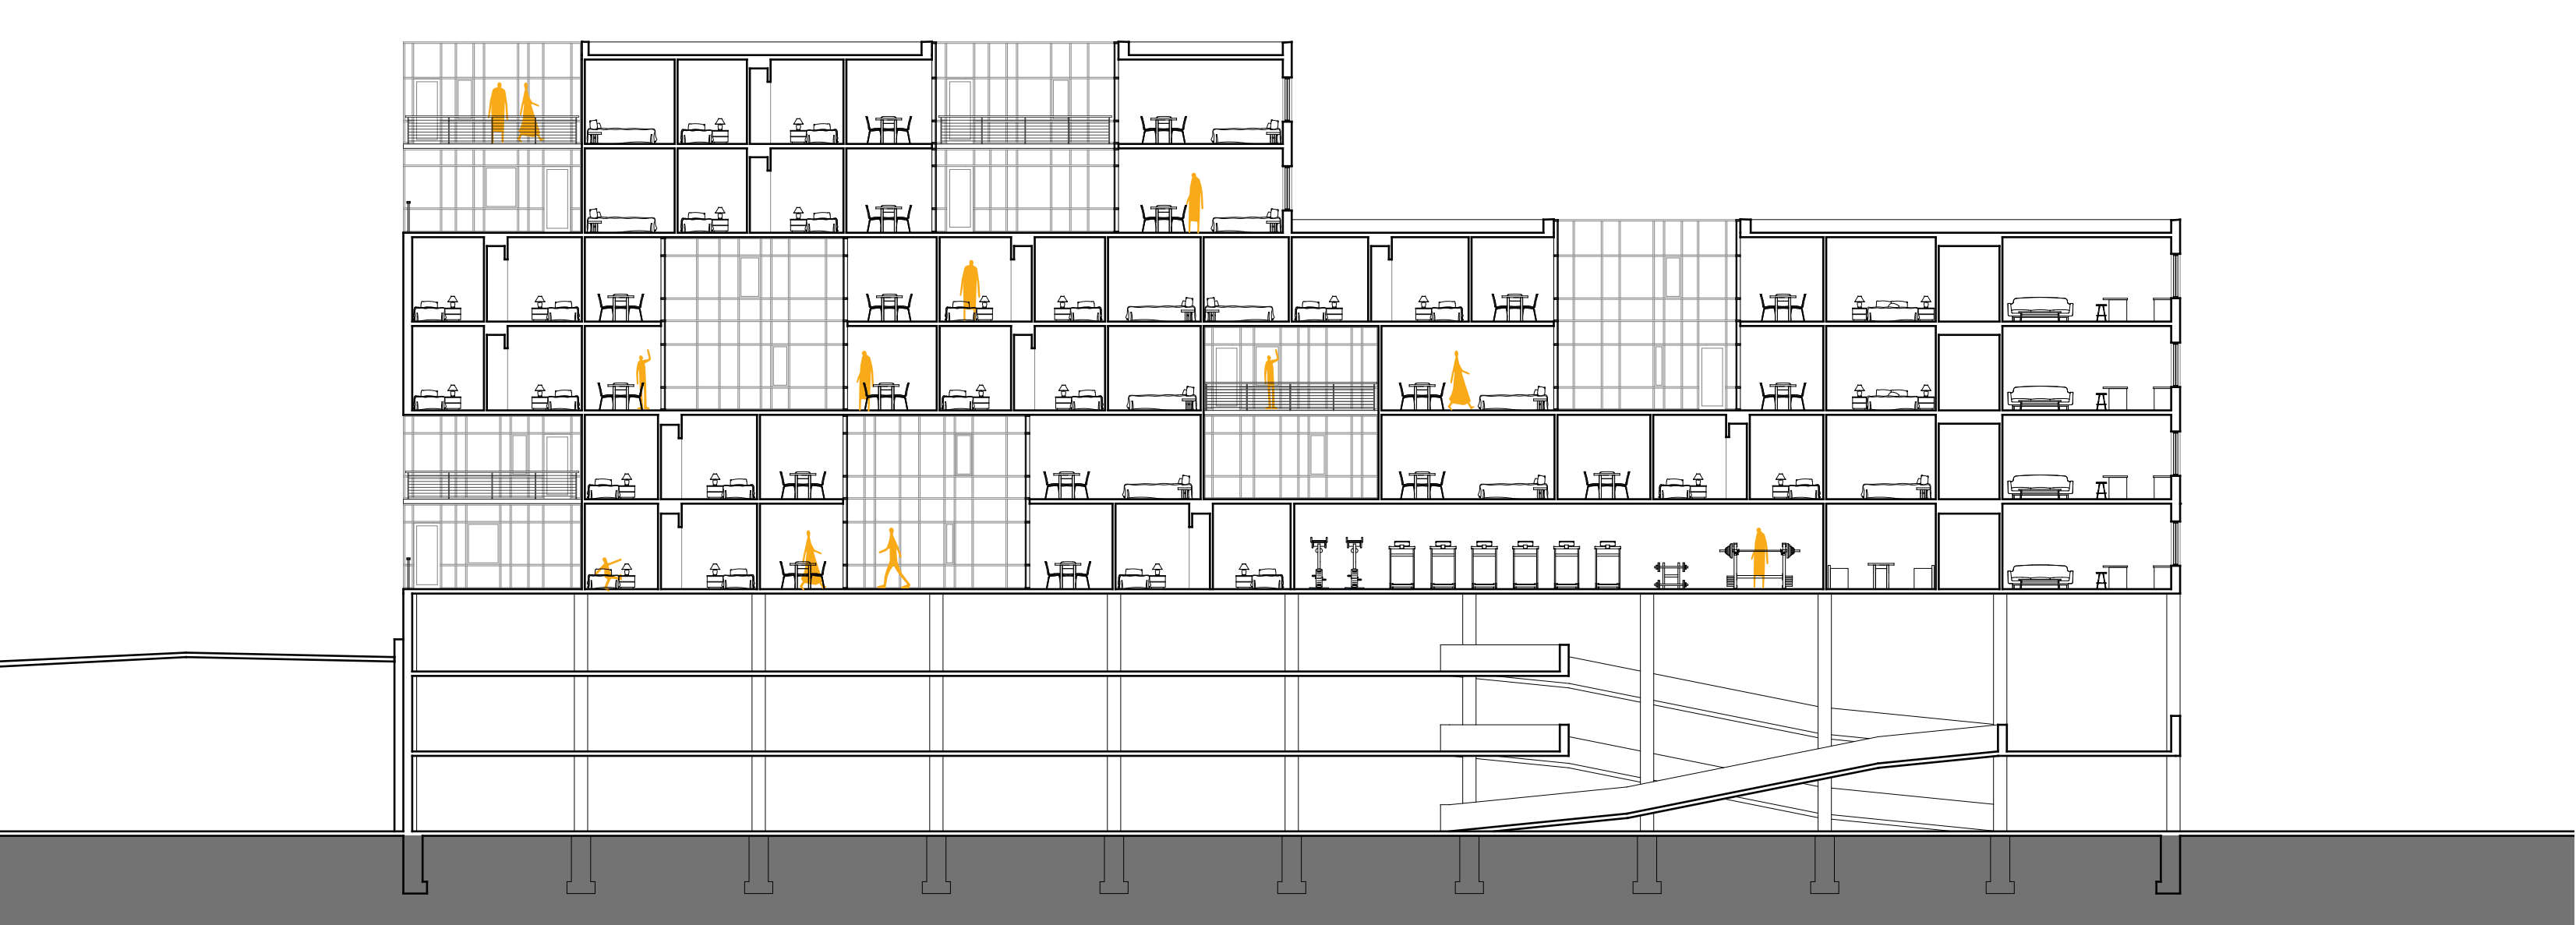

SECTION C-C'
SCALE: 1"=12'10"

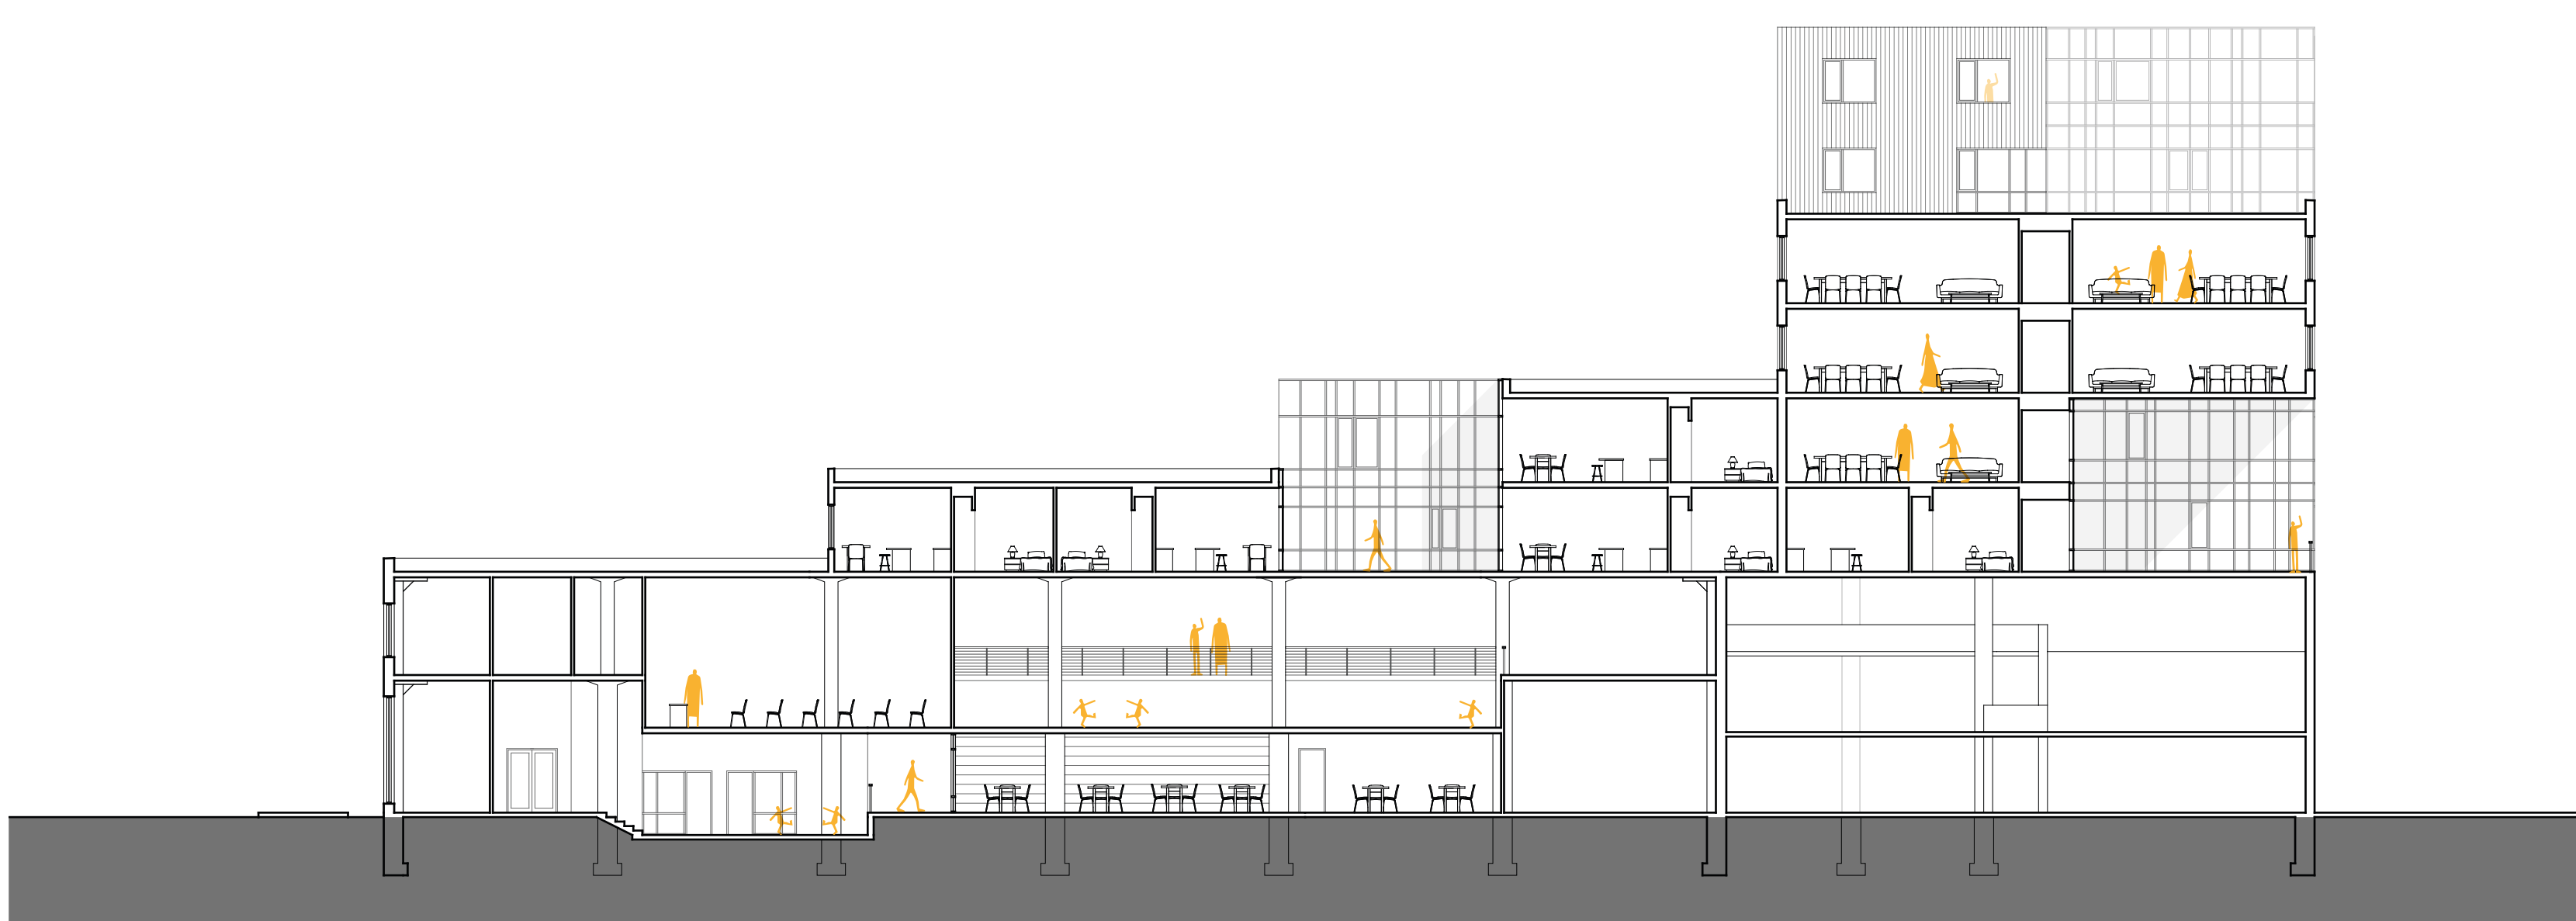

SECTION B-B'
SCALE: 1"=12'10"

